
AIP SUPPLEMENT MALAYSIA

PHONE : 6-03-8871 4000
TELEX : PENAWA MA 30128
FAX : 6-03-8881 0530
AFTN : WMKKYAYS
COMM : AIRCIVIL
KUALA LUMPUR

AERONAUTICAL INFORMATION SERVICES
DEPARTMENT OF CIVIL AVIATION
NO. 27, PERSIARAN PERDANA
LEVEL 1-4, PODIUM BLOCK, PRECINCT 4,
62618 PUTRAJAYA
MALAYSIA

08 / 2011
21 APR

KUALA LUMPUR FLIGHT INFORMATION REGION

CONSTRUCTION OF THE MALAYSIAN MARITIME ENFORCEMENT AGENCY (MMEA) FACILITIES AT THE SULTAN ABDUL AZIZ SHAH AIRPORT

1. INTRODUCTION

- 1.1 Facilities for the Malaysian Maritime Enforcement Agency (MMEA) are currently being constructed at the Sultan Abdul Aziz Shah Airport in Subang, Selangor. The works involve the construction of a new parking apron, a connecting taxiway to connect the new parking apron to the existing Taxiway Y and hangarage facilities.
- 1.2 This AIP Supplement supersedes the previously published AIP Supplement 01/2010 dated 11 February 2010.

2. WORKS ON AERODROME AIRSIDE AREAS

- 2.1 The works programme is divided into two phases. Phase 1 involves the construction of the parking apron, hangarage facilities and other administrative buildings. This shall be carried out outside of the airside areas and construction had commenced from 1 September 2009 and will end 31 December 2011.
- 2.2 Phase 2 involves the construction of the connecting taxiway to connect the new parking apron to the existing Taxiway Y. Phase 2 shall be carried out during the airport non-busy hours with prior arrangement with Royal Malaysian Air Force (RMAF) to avoid disruption to aircraft operations. The Phase 2 construction works shall commence from April 2011 to December 2011. When completed this new taxiway shall be named Taxiway Maritime.

3. IMPLEMENTATION

- 3.1 This AIP Supplement will be applicable during the whole of the construction period of the works and is disseminated for immediate implementation. NOTAM will be issued regarding any subsequent changes to the works schedule.


4. CANCELLATION

- 4.1 This AIP Supplement will remain current until the construction works have been completed.

DATO' AZHARUDDIN ABDUL RAHMAN
Director General
Department of Civil Aviation
Malaysia

SUBANG AIRPORT – WORKS SCHEDULE

APPENDIX A

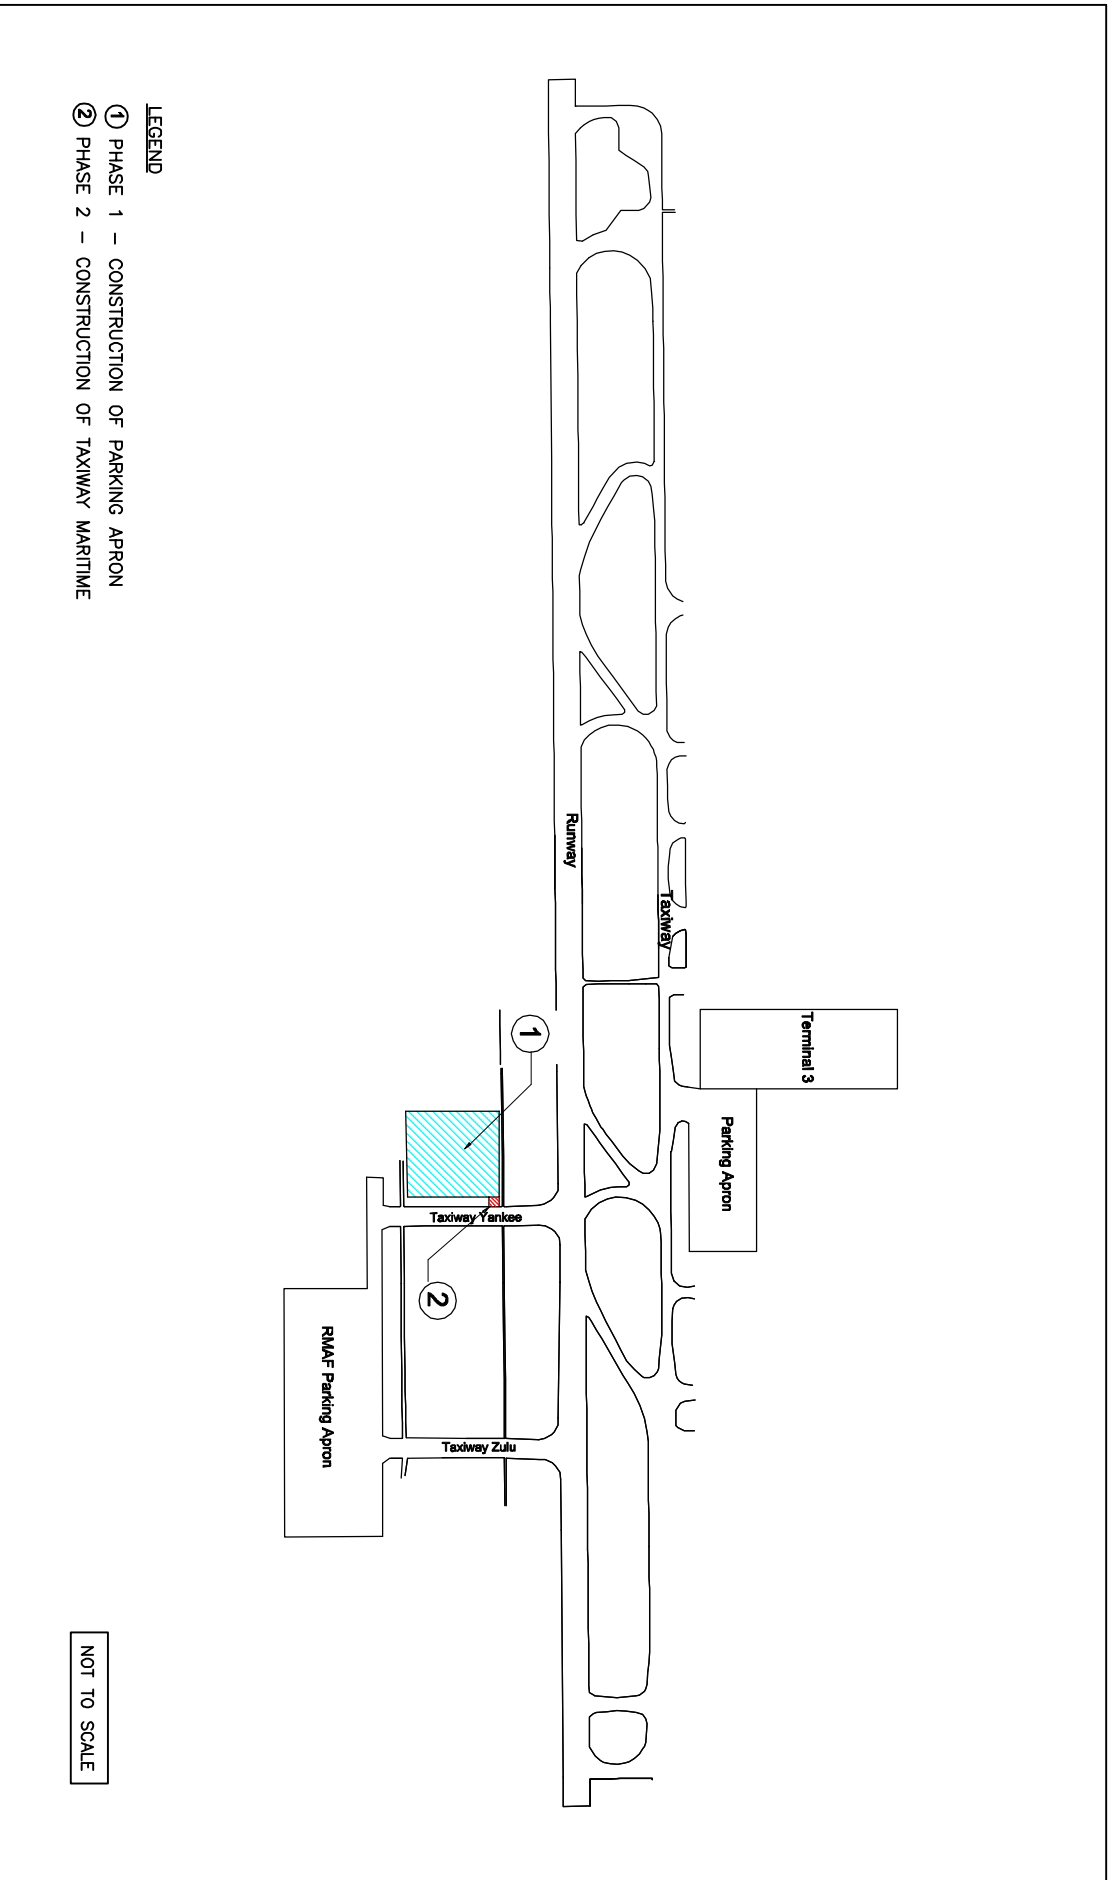

- LEGEND**
- ① PHASE 1 – CONSTRUCTION OF PARKING APRON
 - ② PHASE 2 – CONSTRUCTION OF TAXIWAY MARTIME

NOT TO SCALE