
AIP SUPPLEMENT MALAYSIA

PHONE : 6-03-8871 4000
TELEX : PENAWA MA 30128
FAX : 6-03-8881 0530
AFTN : WMKKYAYS
COMM : AIRCIVIL
KUALA LUMPUR

AERONAUTICAL INFORMATION SERVICES
DEPARTMENT OF CIVIL AVIATION
NO. 27, PERSIARAN PERDANA
LEVEL 1-4, PODIUM BLOCK, PRECINCT 4,
62618 PUTRAJAYA
MALAYSIA

08 / 2012
10 APR

KUALA LUMPUR FLIGHT INFORMATION REGION

CONSTRUCTION OF THE ROYAL MALAYSIAN AIR FORCE (RMAF) FACILITIES AT SULTAN AHMAD SHAH AIRPORT / KUANTAN RMAF AIRBASE

1. INTRODUCTION

- 1.1 Facilities for the Royal Malaysian Air Force (RMAF) are currently being constructed at the Sultan Ahmad Shah Airport / Kuantan RMAF Airbase in Kuantan, Pahang. The works involve the construction of a new parking apron, a new connecting taxiway to connect to the existing parallel taxiway, hangarage facilities, school system building and other supported buildings facilities.
- 1.2 The purpose of this AIP Supplement is to provide details of the construction works and its implementation schedule at the airport.

2. WORKS ON AERODROME AIRSIDE AREAS

- 2.1 The works programme is divided into two phases. Refer to Appendix A.
- (a) Phase 1 involves the construction of the parking apron, hangarage facilities and other supporting buildings facilities. The construction had commenced from January 2012 until October 2012.
 - (b) Phase 2 involves the construction of the connecting taxiway to connect the new parking apron to the existing parallel Taxiway. Phase 2 shall be carried out during the airport's non-busy hours with prior arrangement with Royal Malaysian Air Force (RMAF) to avoid disruption to aircraft operations. The Phase 2 construction works shall commence from April 2012 until October 2012.

3. IMPLEMENTATION


- 3.1 This AIP Supplement will be applicable during the whole of the construction period of the works and is disseminated for immediate implementation. NOTAM will be issued regarding any subsequent changes to the works schedule.

4. CANCELLATION

- 4.1 This AIP Supplement will remain current until the construction works have been completed.

DATO' AZHARUDDIN ABDUL RAHMAN
Director General
Department of Civil Aviation
Malaysia

CONSTRUCTION OF THE ROYAL MALAYSIAN AIR FORCE (RMAF) FACILITIES
AT SULTAN AHMAD SHAH AIRPORT / KUANTAN RMAF AIRBASE - WORKS SCHEDULE

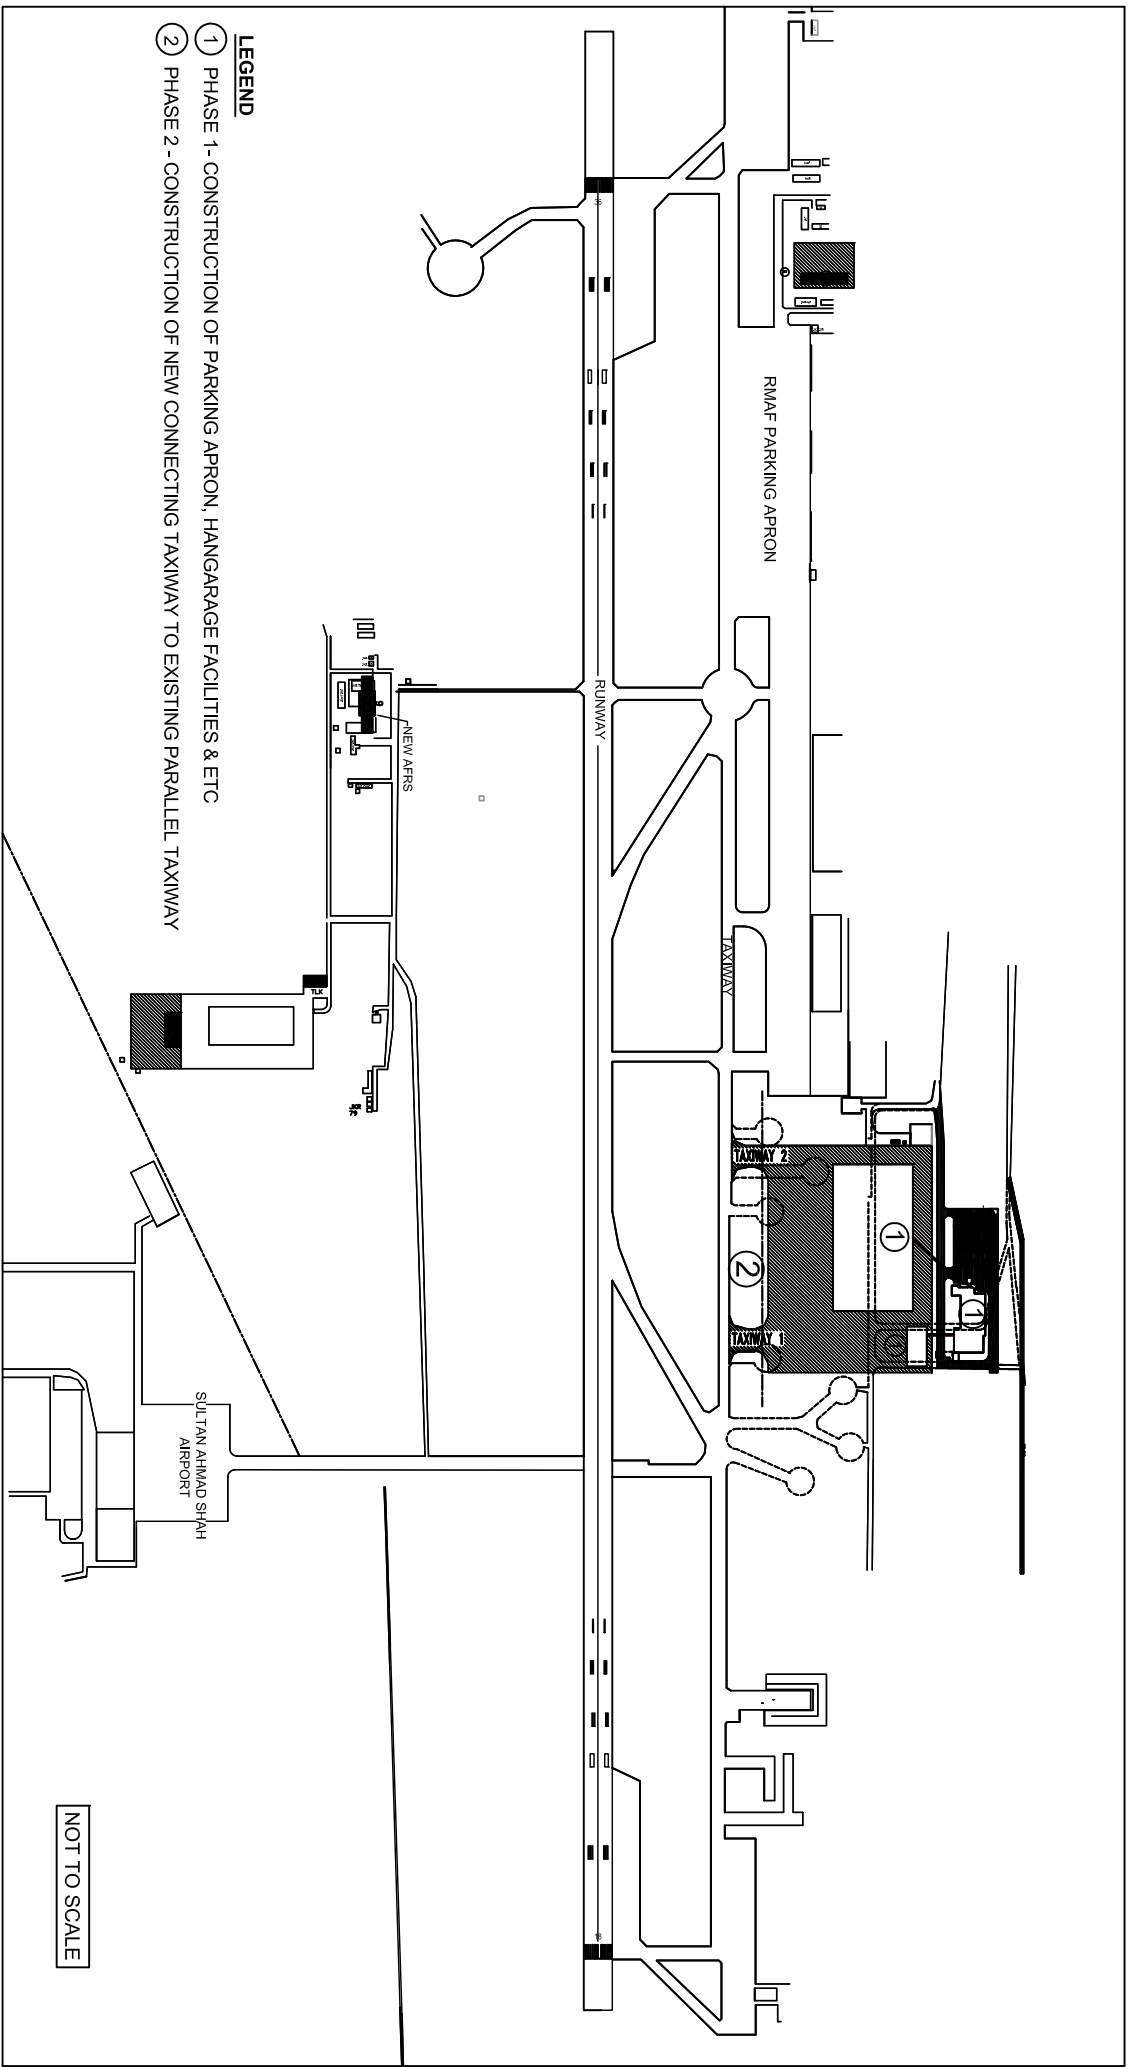

- LEGEND**
- ① PHASE 1 - CONSTRUCTION OF PARKING APRON, HANGARAGE FACILITIES & ETC
 - ② PHASE 2 - CONSTRUCTION OF NEW CONNECTING TAXIWAY TO EXISTING PARALLEL TAXIWAY

NOT TO SCALE