
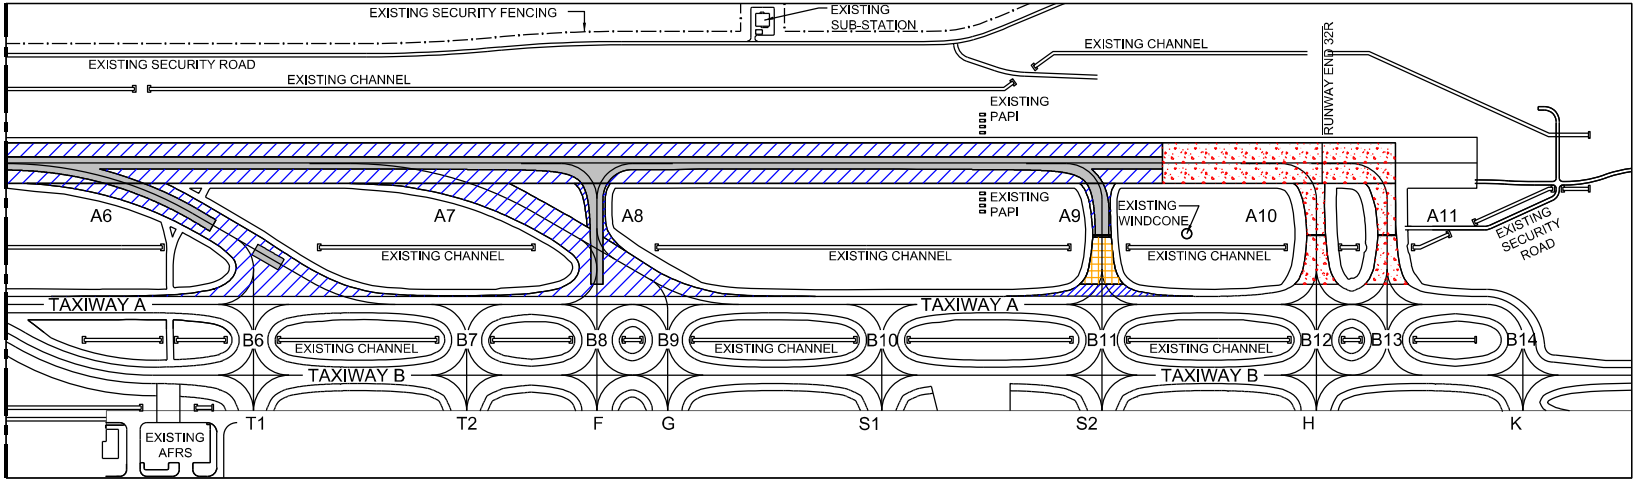


OVERALL LAYOUT PLAN

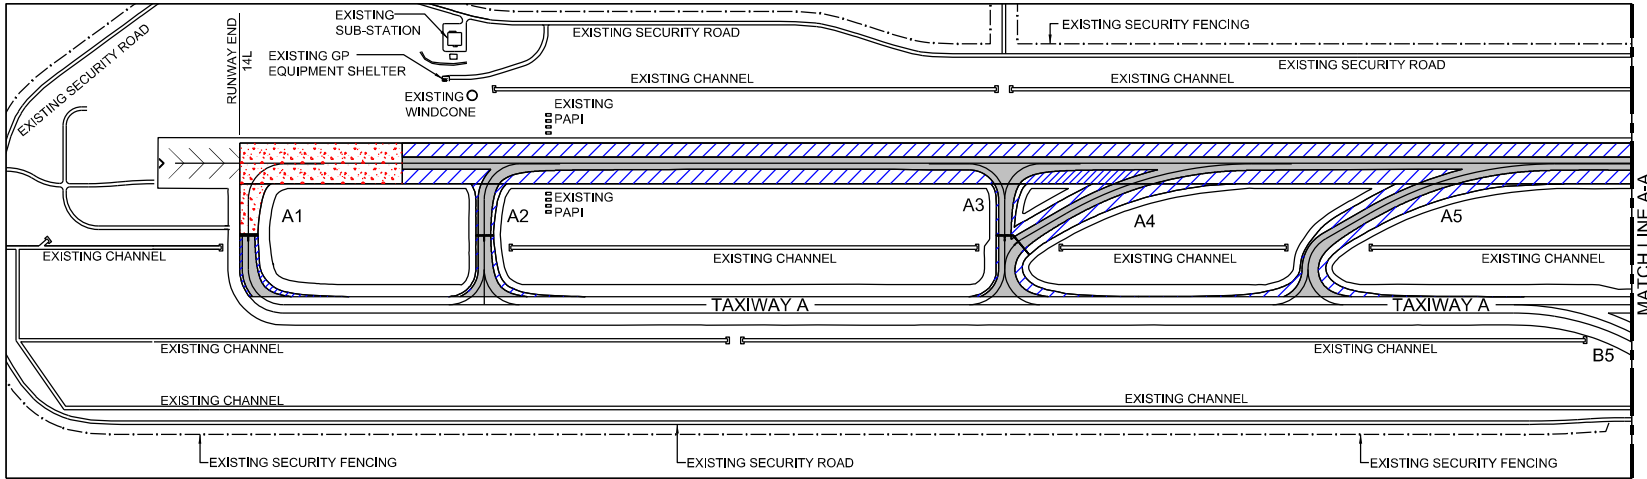

LEGEND :

- EXISTING FLEXIBLE PAVEMENT
- MILL AND PAVE FLEXIBLE PAVEMENT AT OUTSIDE KEEL AREA
- REPAIR THE EXISTING CONCRETE PAVEMENT INCLUDING REPLACEMENT OF JOINT SEALANT.
- NEW CONCRETE PAVEMENT
- FLEXIBLE PAVEMENT KEEL SECTION REHABILITATION