


OVERALL LAYOUT PLAN

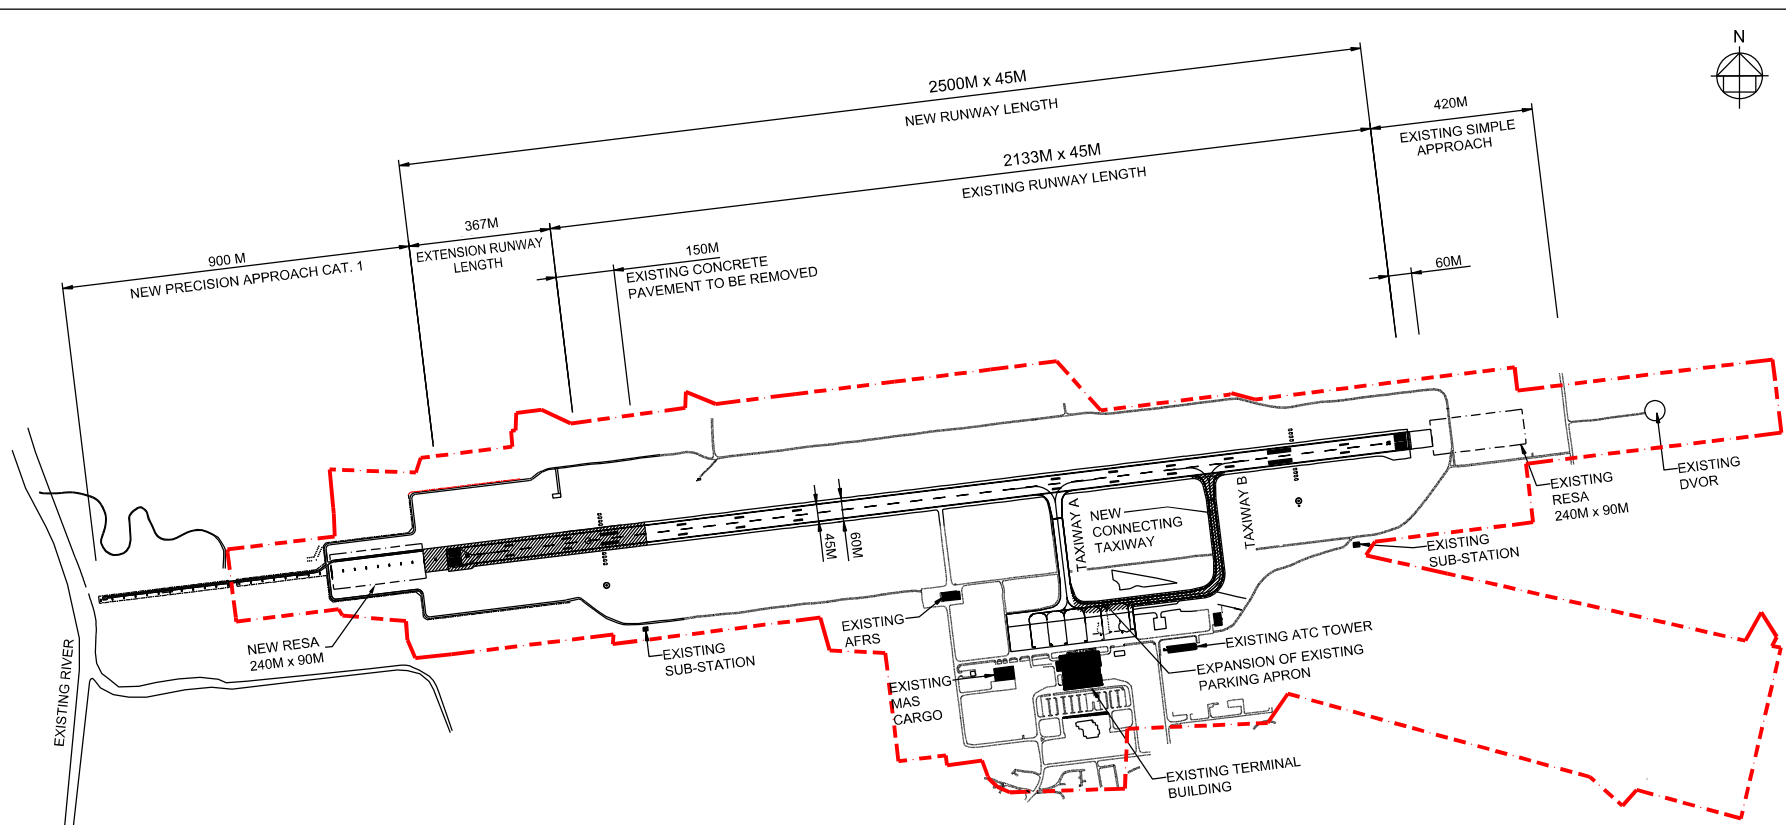

LEGEND :

- - - - - EXISTING AIRPORT BOUNDARY

