


STAGE 1: 1B

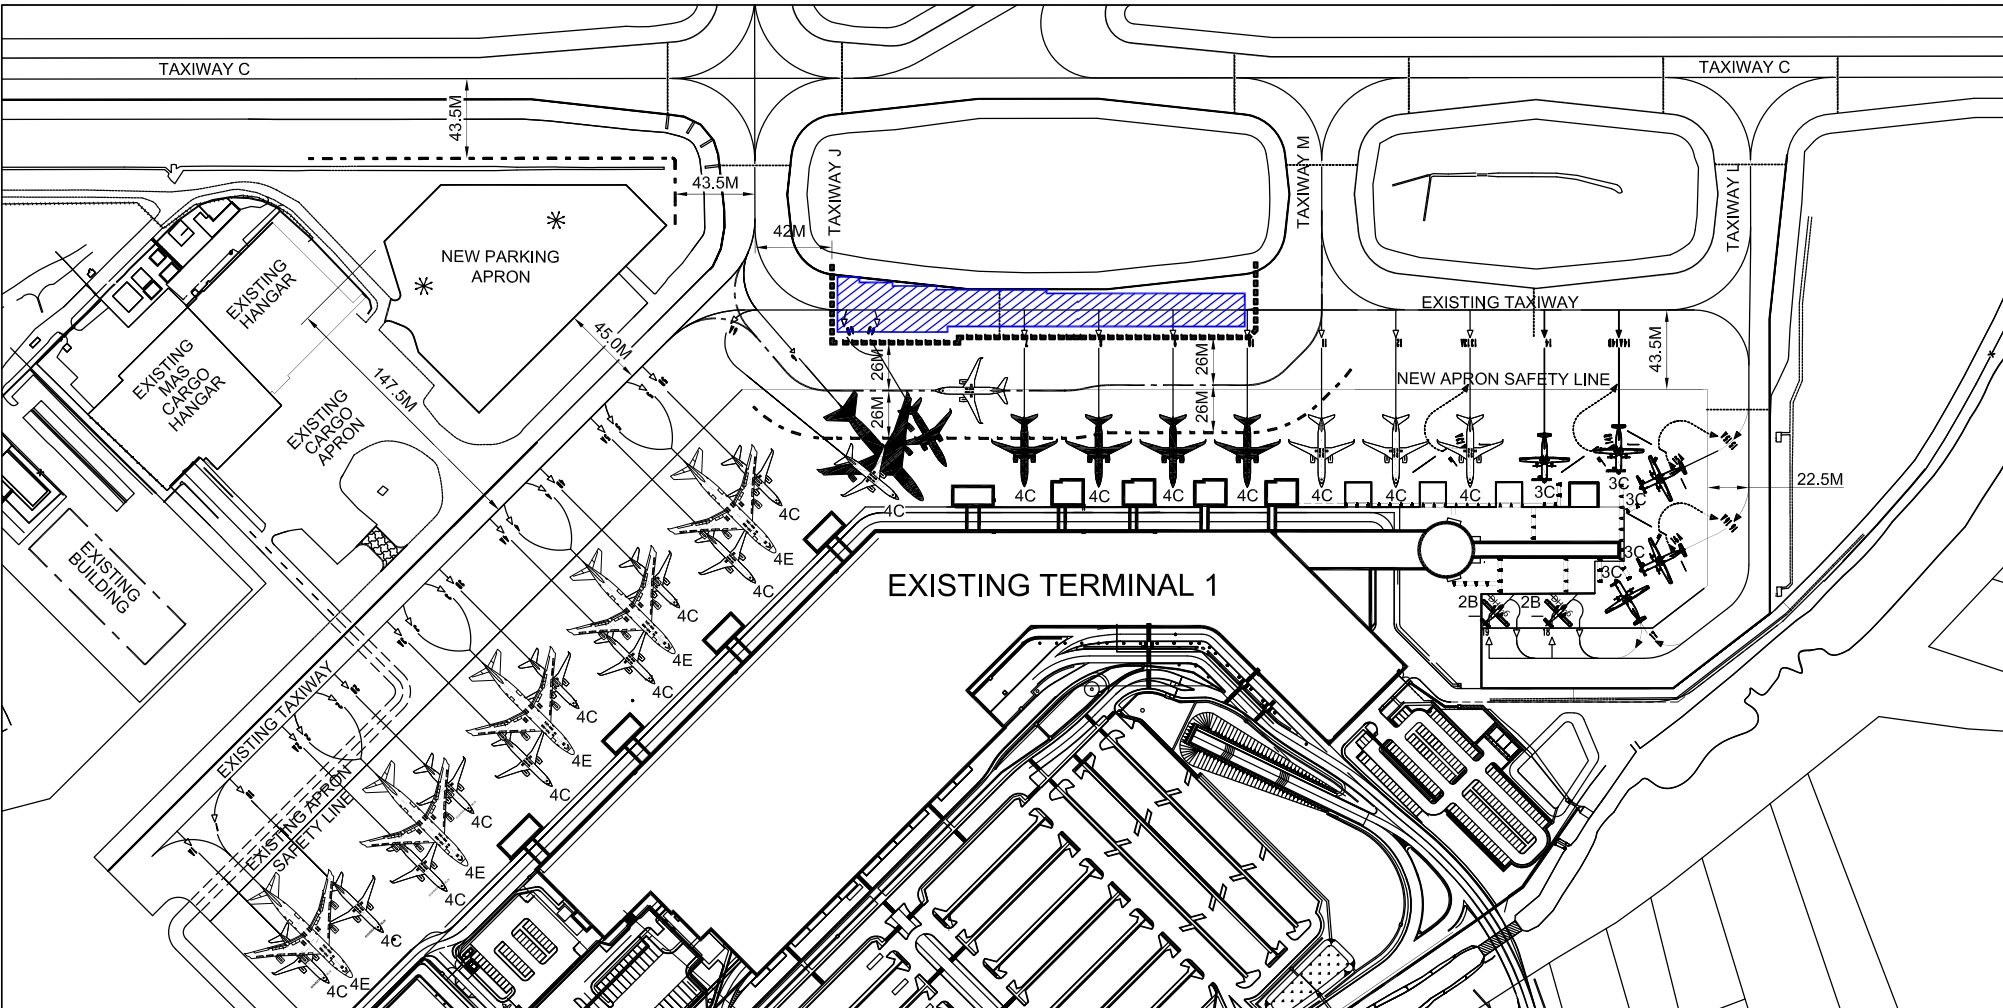

LEGENDS:

- | | | | | | | | | | |
|--|---------------------------------|---|-------------------------------|---|---|---|---|---|---|
|  | WORKING AREA |  | NEW TEMPORARY TAXIWAY MARKING |  | EXISTING PARKING LOCATION AIRCRAFT CODE C |  | NEW PARKING LOCATION AIRCRAFT ATR 72 |  | EXISTING PARKING BAY AIRCRAFT CODE C TO BE CLOSED |
|  | ACCESS TO EXISTING CARGO HANGAR |  | SAFETY CLEARANCE LINE |  | EXISTING PARKING LOCATION AIRCRAFT CODE E |  | EXISTING PARKING BAY AIRCRAFT CODE E TO BE CLOSED | | |
| | |  | EXISTING MARKING |  | EXISTING PARKING LOCATION AIRCRAFT DHC-6 | | | | |
| | |  | NEW MARKING | | | | | | |
| | |  | TEMPORARY BARRIER | | | | | | |