


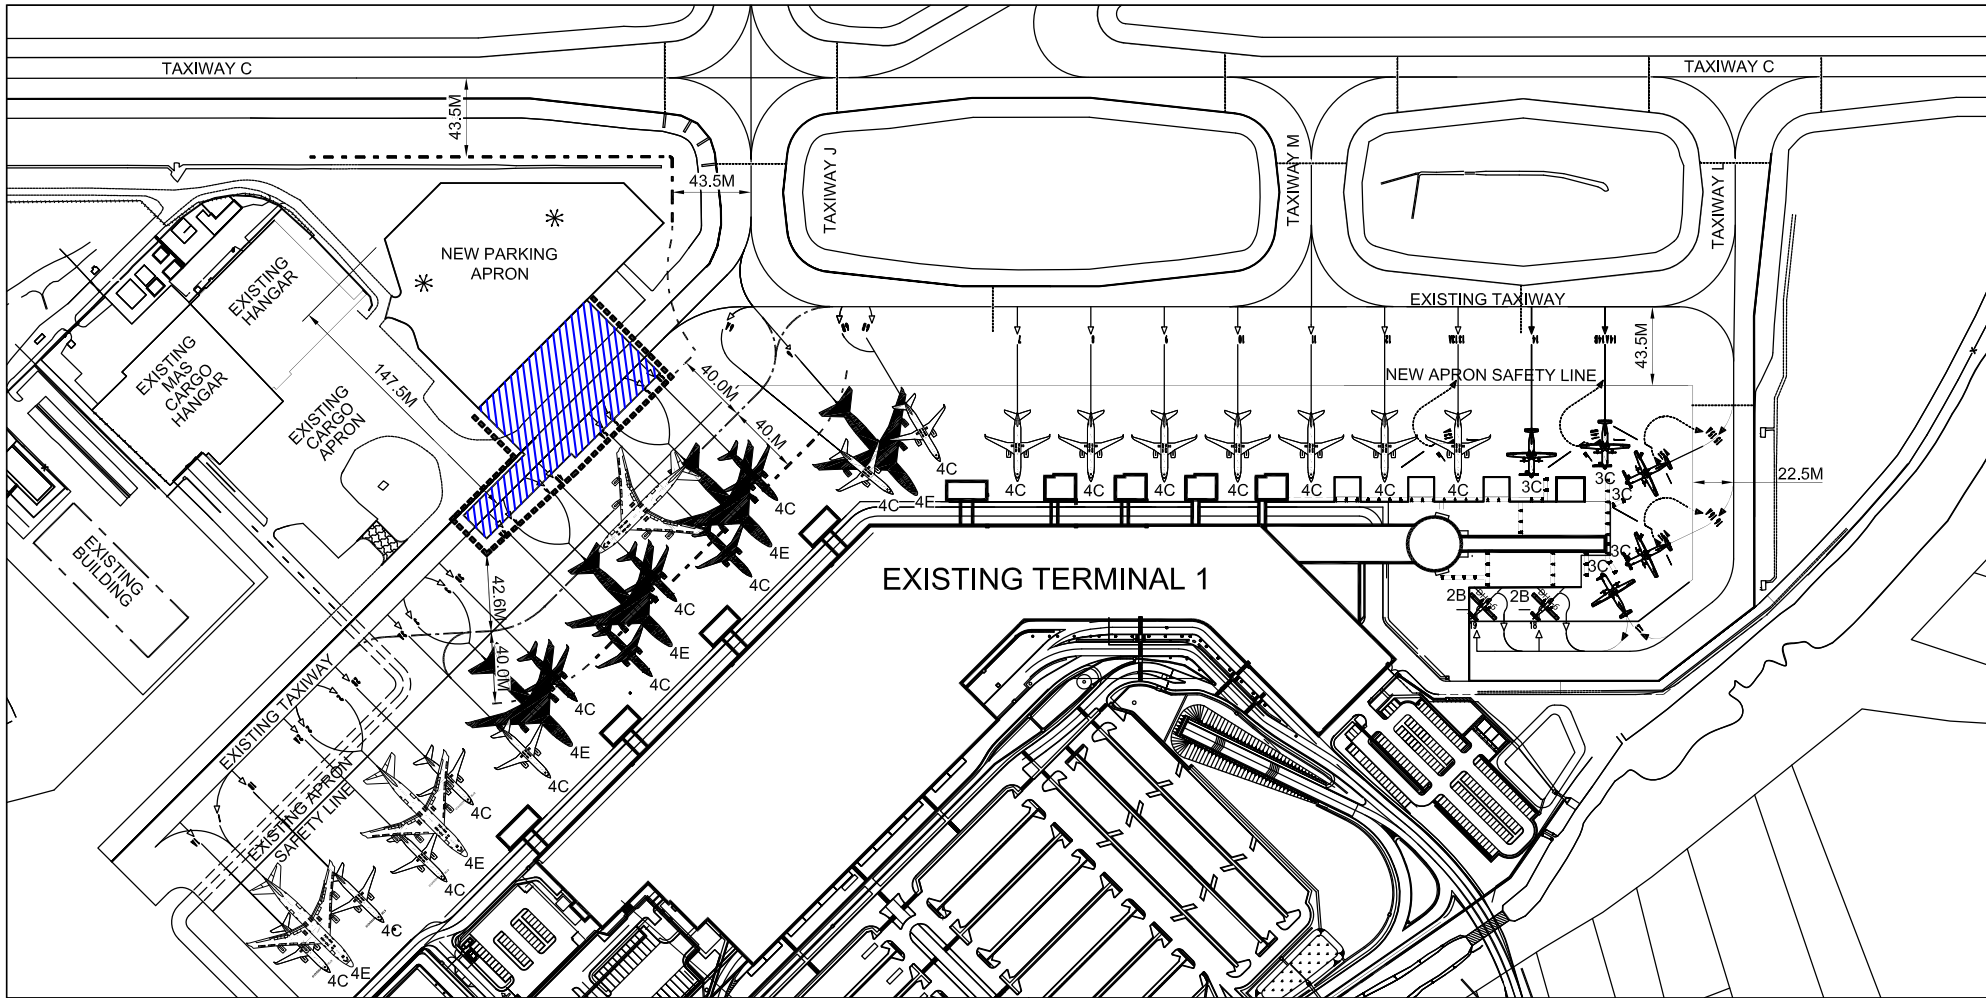









STAGE 2





LEGENDS:

-  WORKING AREA
-  ACCESS TO EXISTING CARGO HANGAR

-  NEW TEMPORARY TAXIWAY MARKING
-  SAFETY CLEARANCE LINE
-  EXISTING MARKING
-  NEW MARKING
-  TEMPORARY BARRIER

-  EXISTING PARKING LOCATION AIRCRAFT CODE C
-  EXISTING PARKING LOCATION AIRCRAFT CODE E
-  EXISTING PARKING LOCATION AIRCRAFT DHC-6

-  NEW PARKING LOCATION AIRCRAFT ATR 72

-  EXISTING PARKING BAY AIRCRAFT CODE C TO BE CLOSED
-  EXISTING PARKING BAY AIRCRAFT CODE E TO BE CLOSED