


# MOVEMENT AREAS NOT VISIBLE FROM AIR TRAFFIC CONTROL TOWER

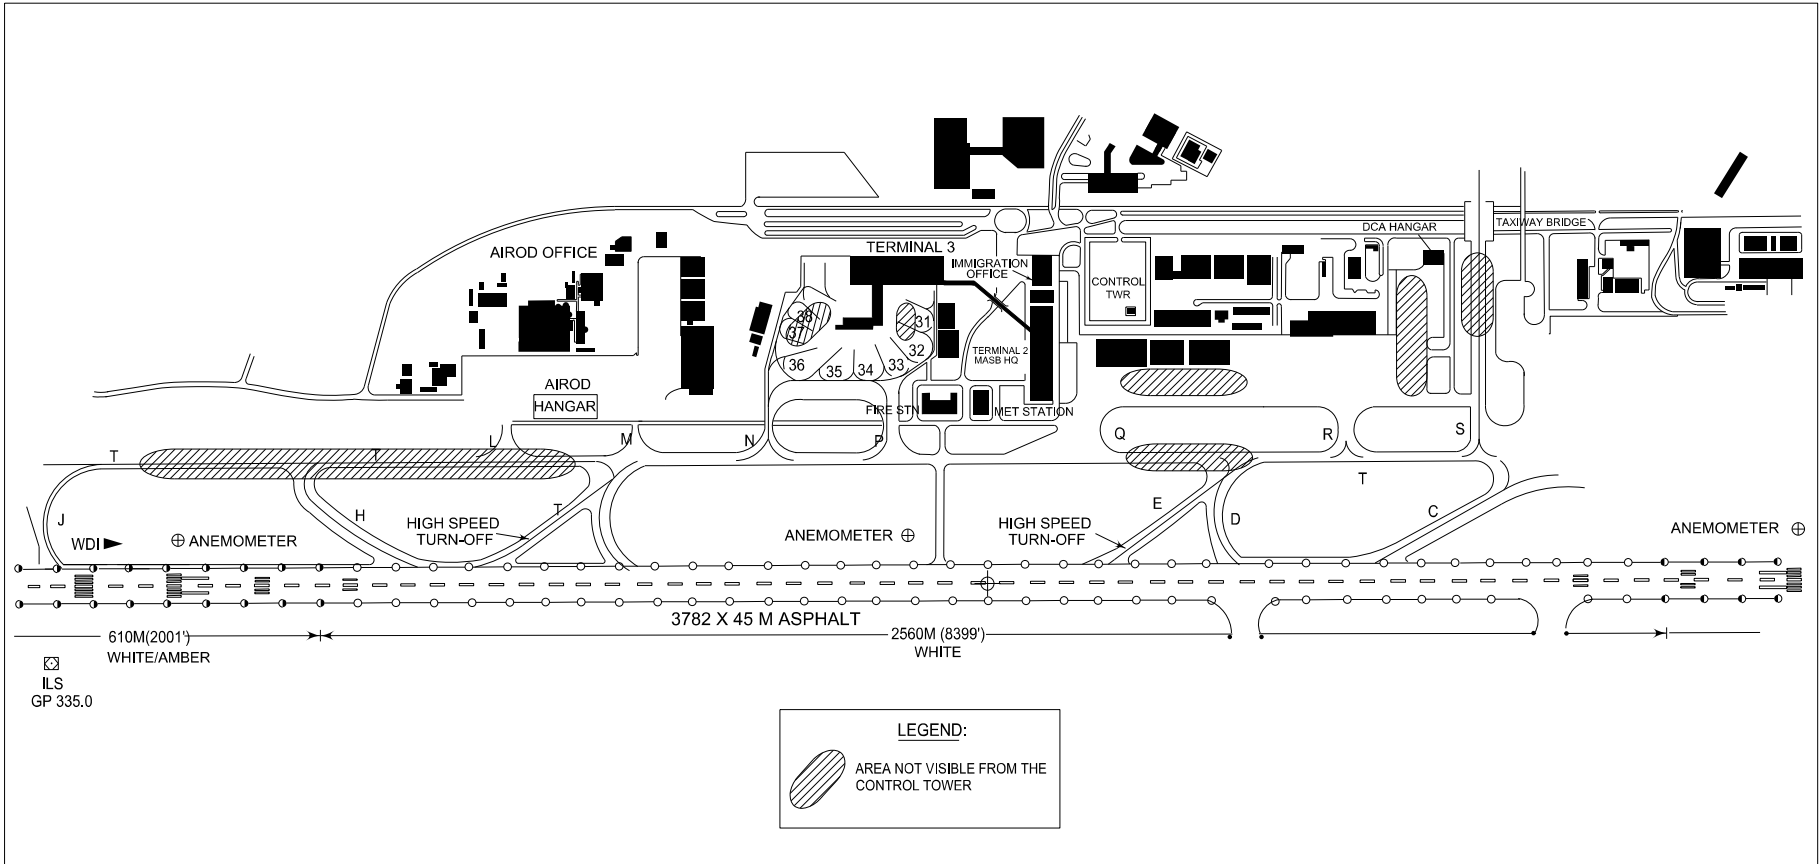

CHANGES : AMEND RWY DIMENSIONS TO 3782 X 45 M.