
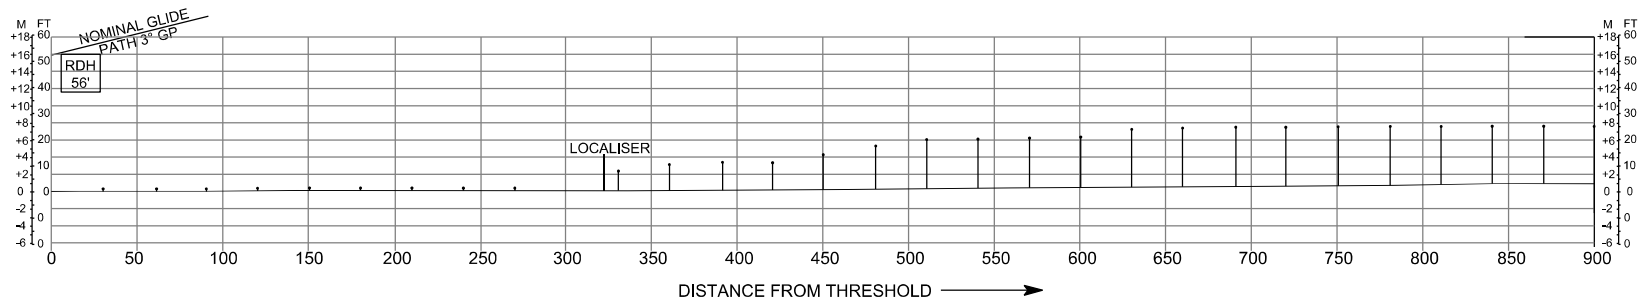



PRECISION APPROACH TERRAIN CHART - ICAO

**SEPANG/
KL INTERNATIONAL AIRPORT
RUNWAY 32R**

DISTANCES IN METRES
HEIGHTS IN FEET AND METRES

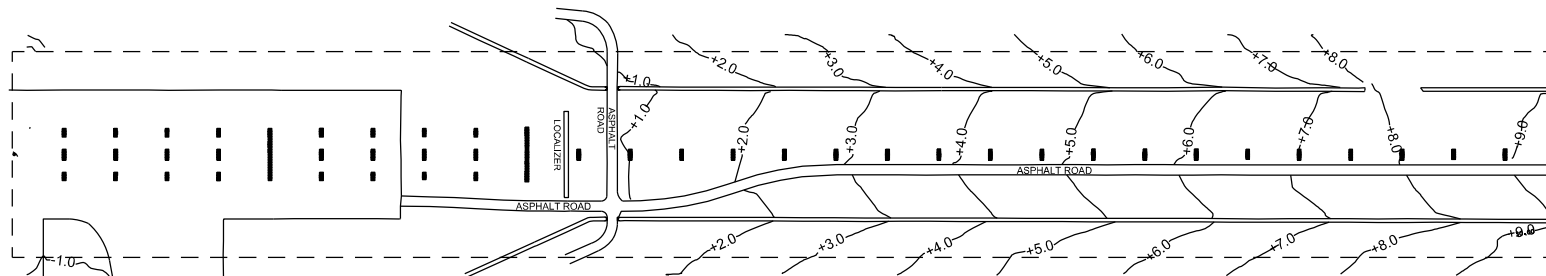

HORIZONTAL SCALE 1 : 15 000

 

CONTOURS AND HEIGHTS RELATIVE
TO RUNWAY ELEVATION

LEGEND	
ROAD	ASPHALT ROAD
DRAIN	
APCH LIGHT	■ ↑
SHRUB	SHRUB AREA
PAVEMENT	
FENCE	

AMENDMENTS	
DATE	DESCRIPTION