



AERODROME GROUND LIGHTING CHARTS

SEPANG/ KL INTERNATIONAL AIRPORT

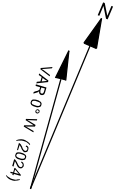

ANNUAL RATE OF CHANGE - 0° 1' 17" W DECREASING
ELEVATIONS AND DIMENSIONS IN METERS
BEARINGS ARE MAGNETIC

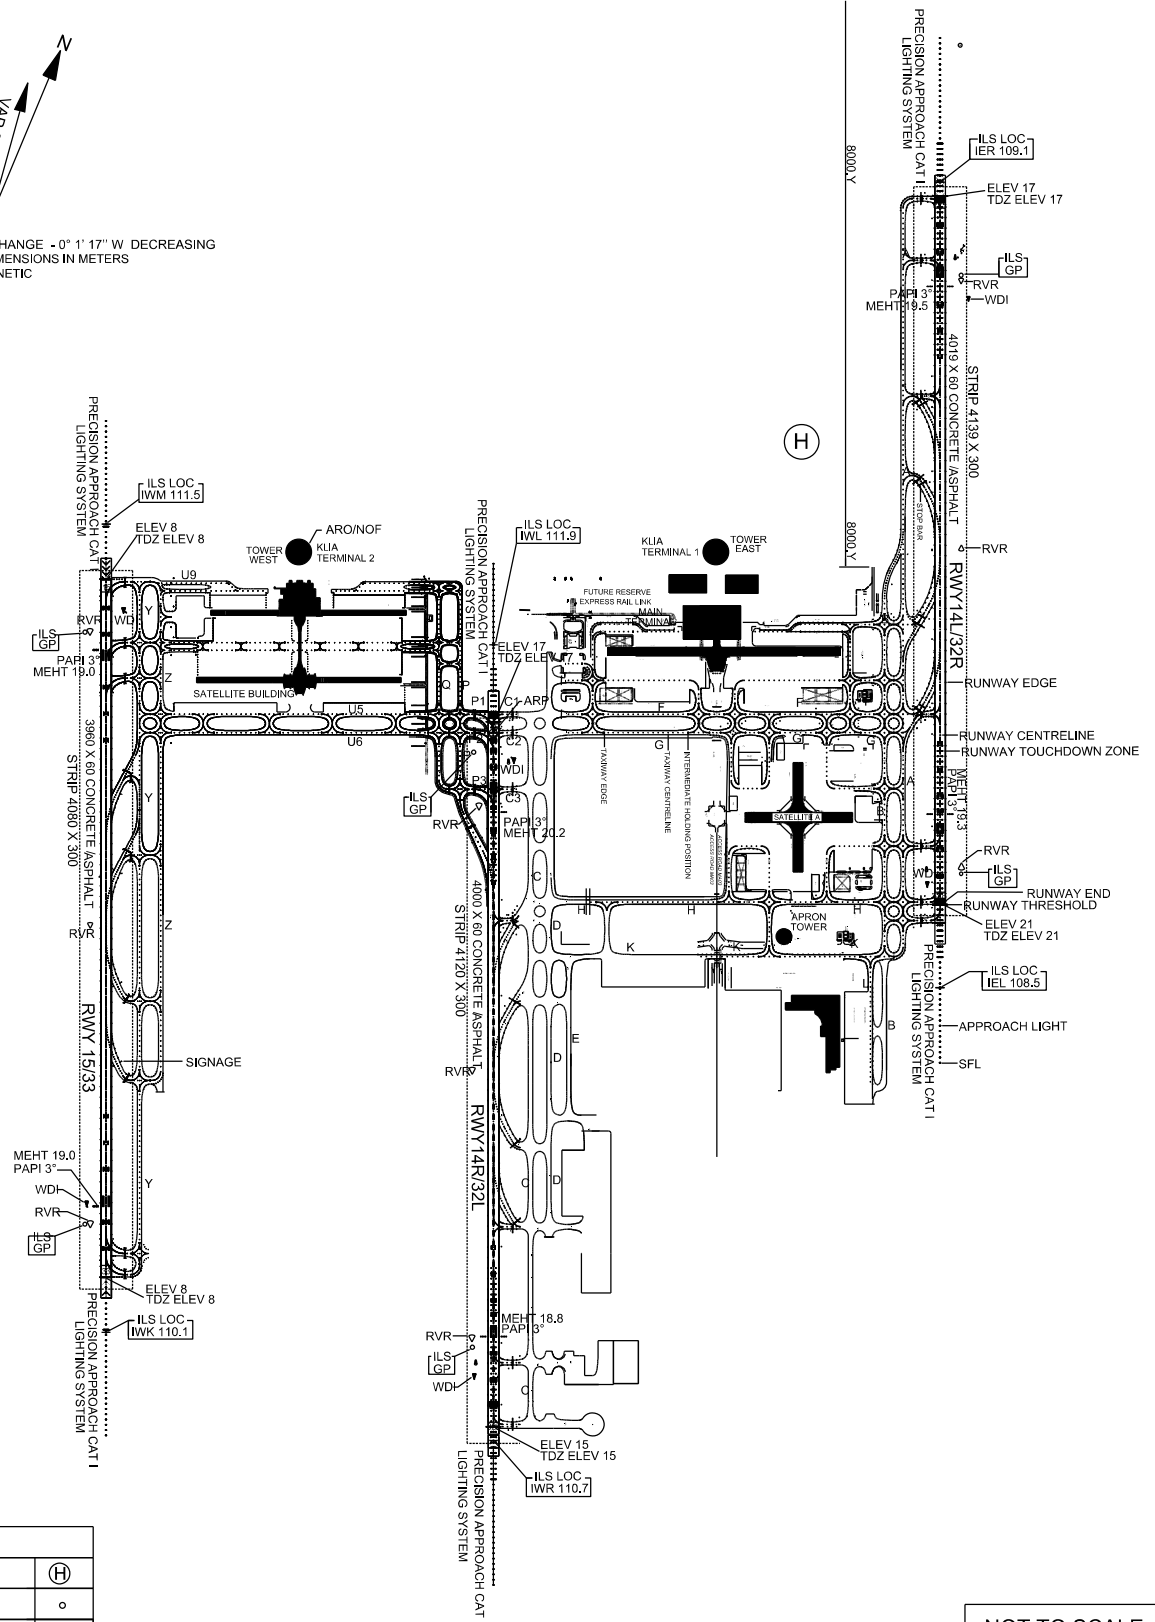

LEGEND	
HELIPAD	(H)
RUNWAY LIGHT	o
TAXIWAY LIGHT	o

NOT TO SCALE