


**AIRCRAFT PARKING/
DOCKING CHART - ICAO**

APRON ELEV
21 M

RUNWAY 32R / 14L		GROUND		ACD	
TWR	118.80		122.150		126.0
SMC	121.65		122.850		128.15
RUNWAY 32L / 14R			122.275		
TWR	118.50		123.250		
SMC	121.80				

**SEPANG/
KL INTERNATIONAL
AIRPORT
TERMINAL 1**

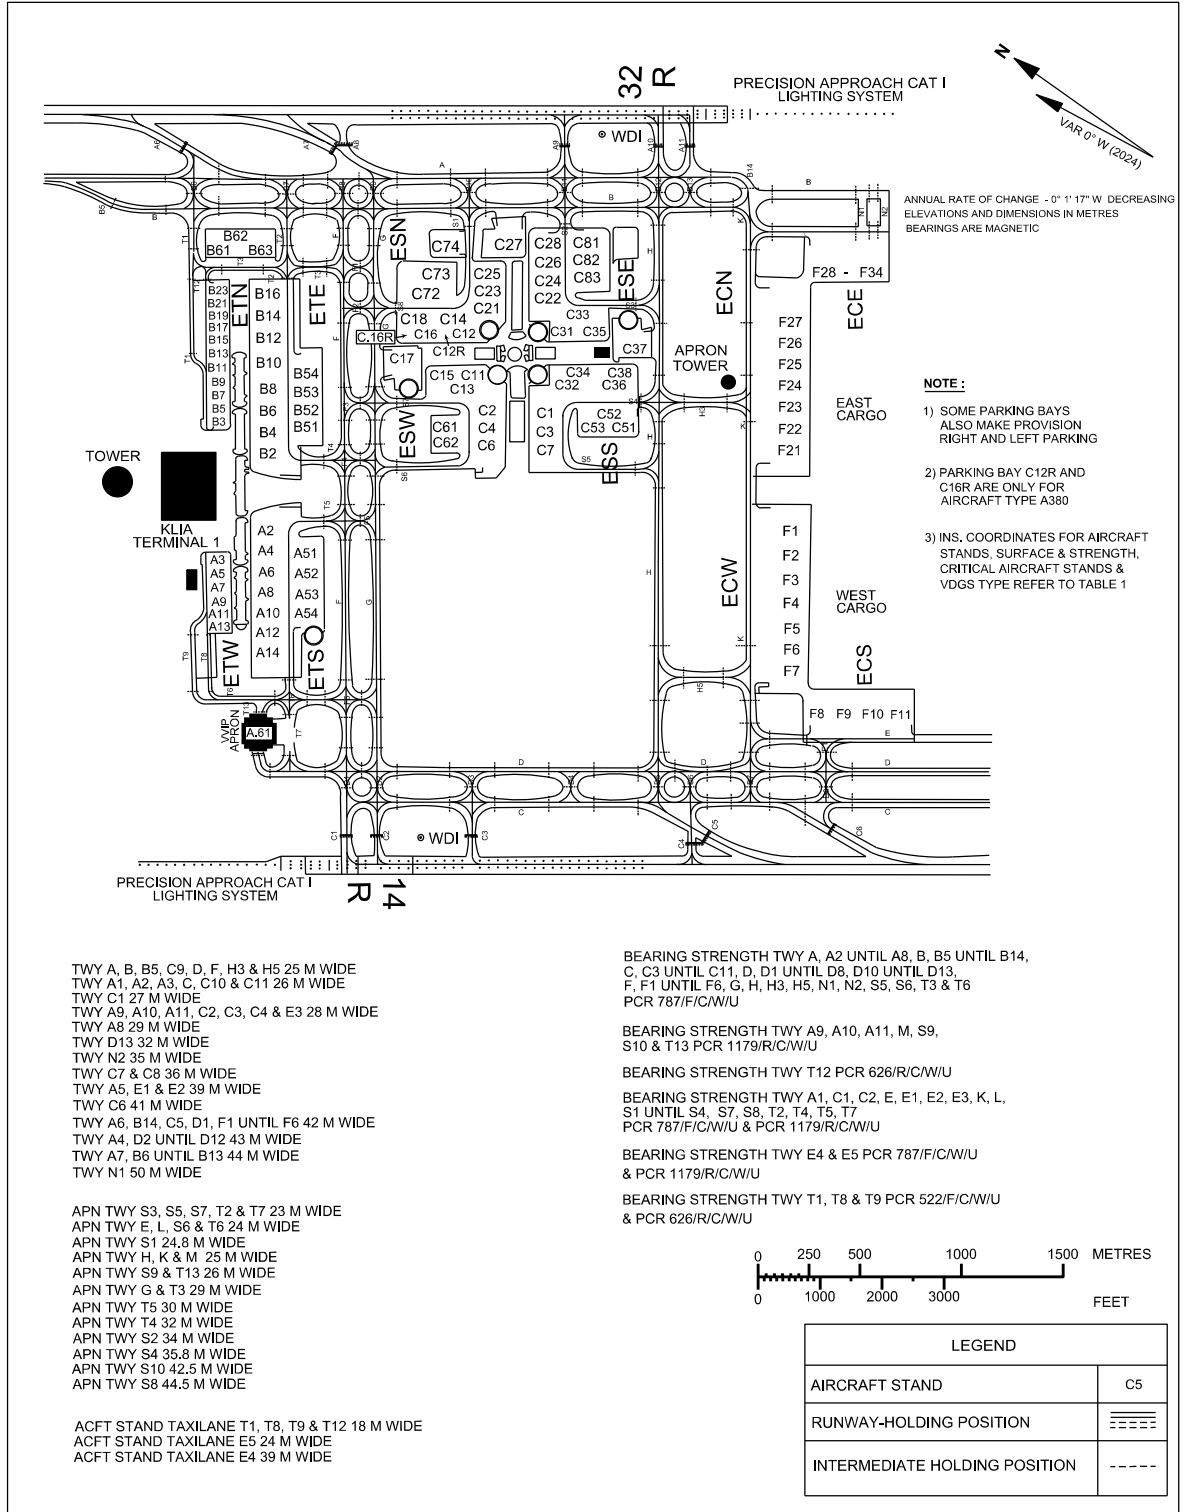

CHANGES : UPDATE IHP MARKINGS
ADD INFORMATION ON TWY, APN TWY & ACFT STAND TAXILANE WIDTH AND BEARING STRENGTH