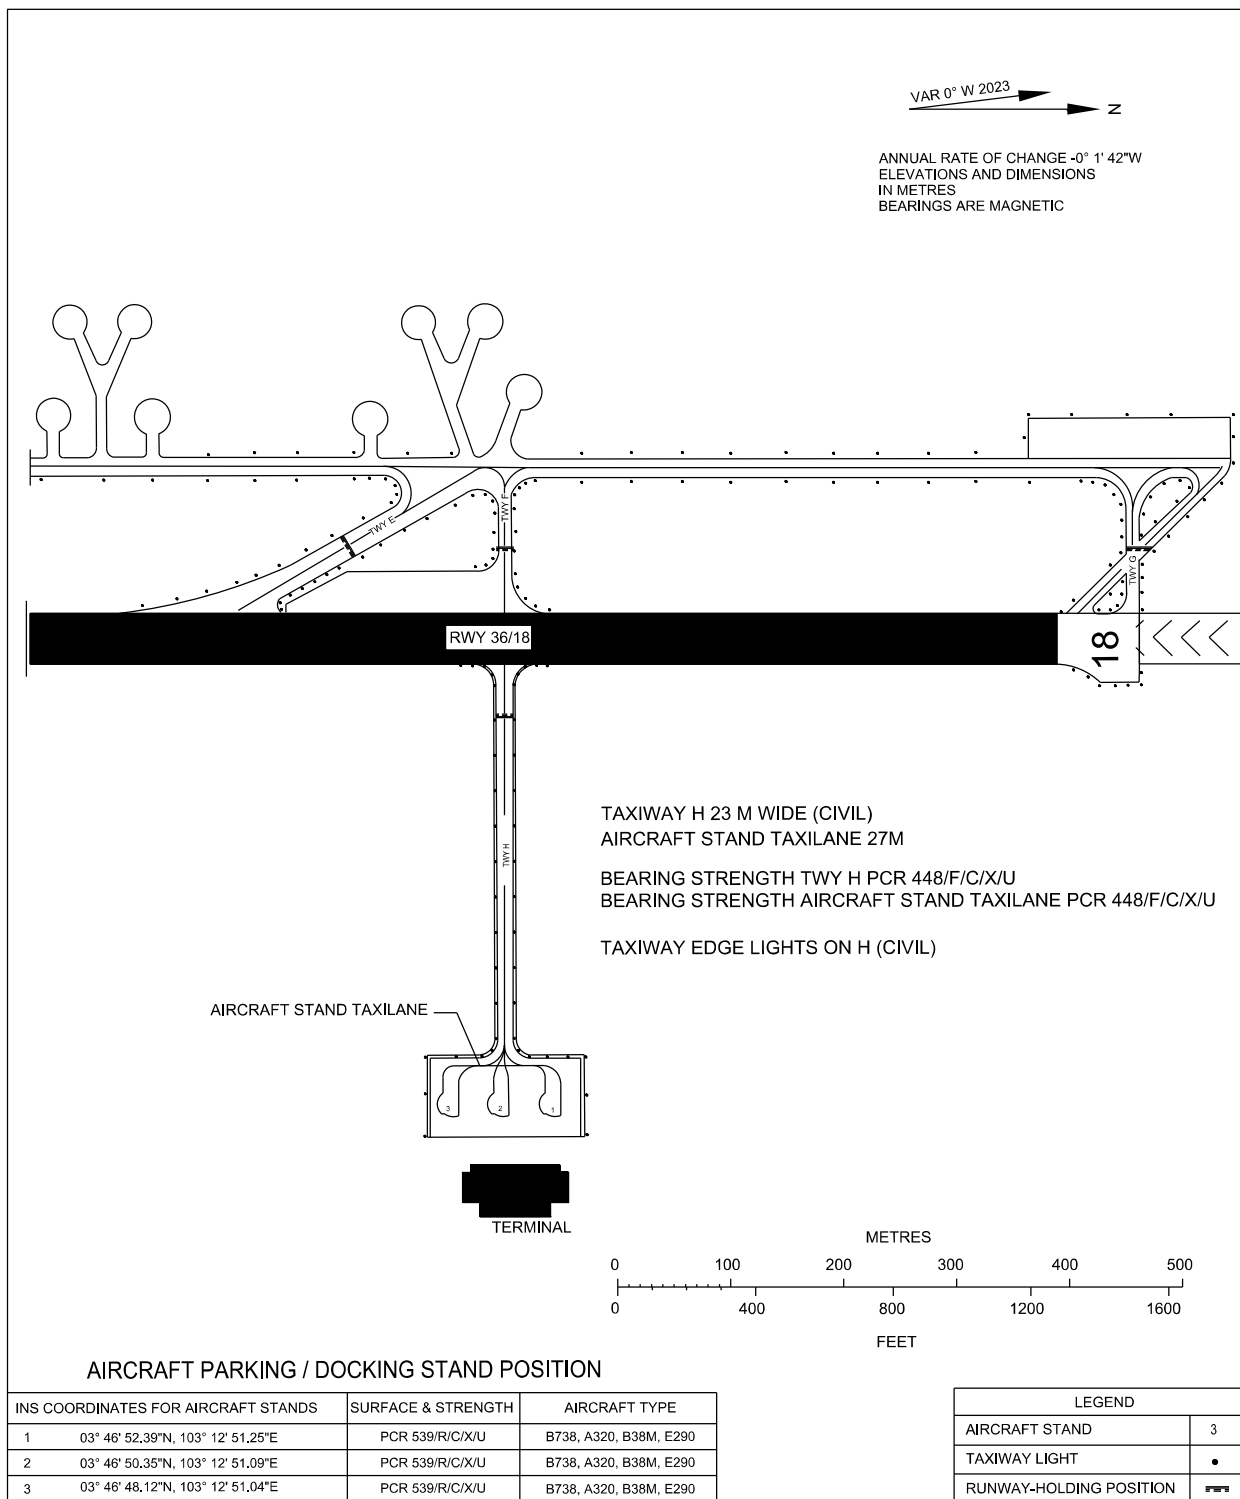


AIRCRAFT PARKING/
DOCKING CHART - ICAOAPRON ELEV
14 M

TWR	118.1, 238.1
GND	263.9, 120.4
APP	119.7, 121.5
ATIS	127.5, 253.8
SRA	261.6, 118.7

KUANTAN/
SULTAN AHMAD SHAHCHANGES : PAVEMENT BEARING STRENGTH
UPDATE INFORMATION ON AIRCRAFT TYPE