


**AERODROME GROUND
MOVEMENT CHART - ICAO
PHASE 4 (20270623 TIL 20270701 EST)**

APRON ELEV
4 m

TWR 121.1
SMC 121.6
121.9
ATIS 126.4

**PENANG/PENANG
INTERNATIONAL AIRPORT**

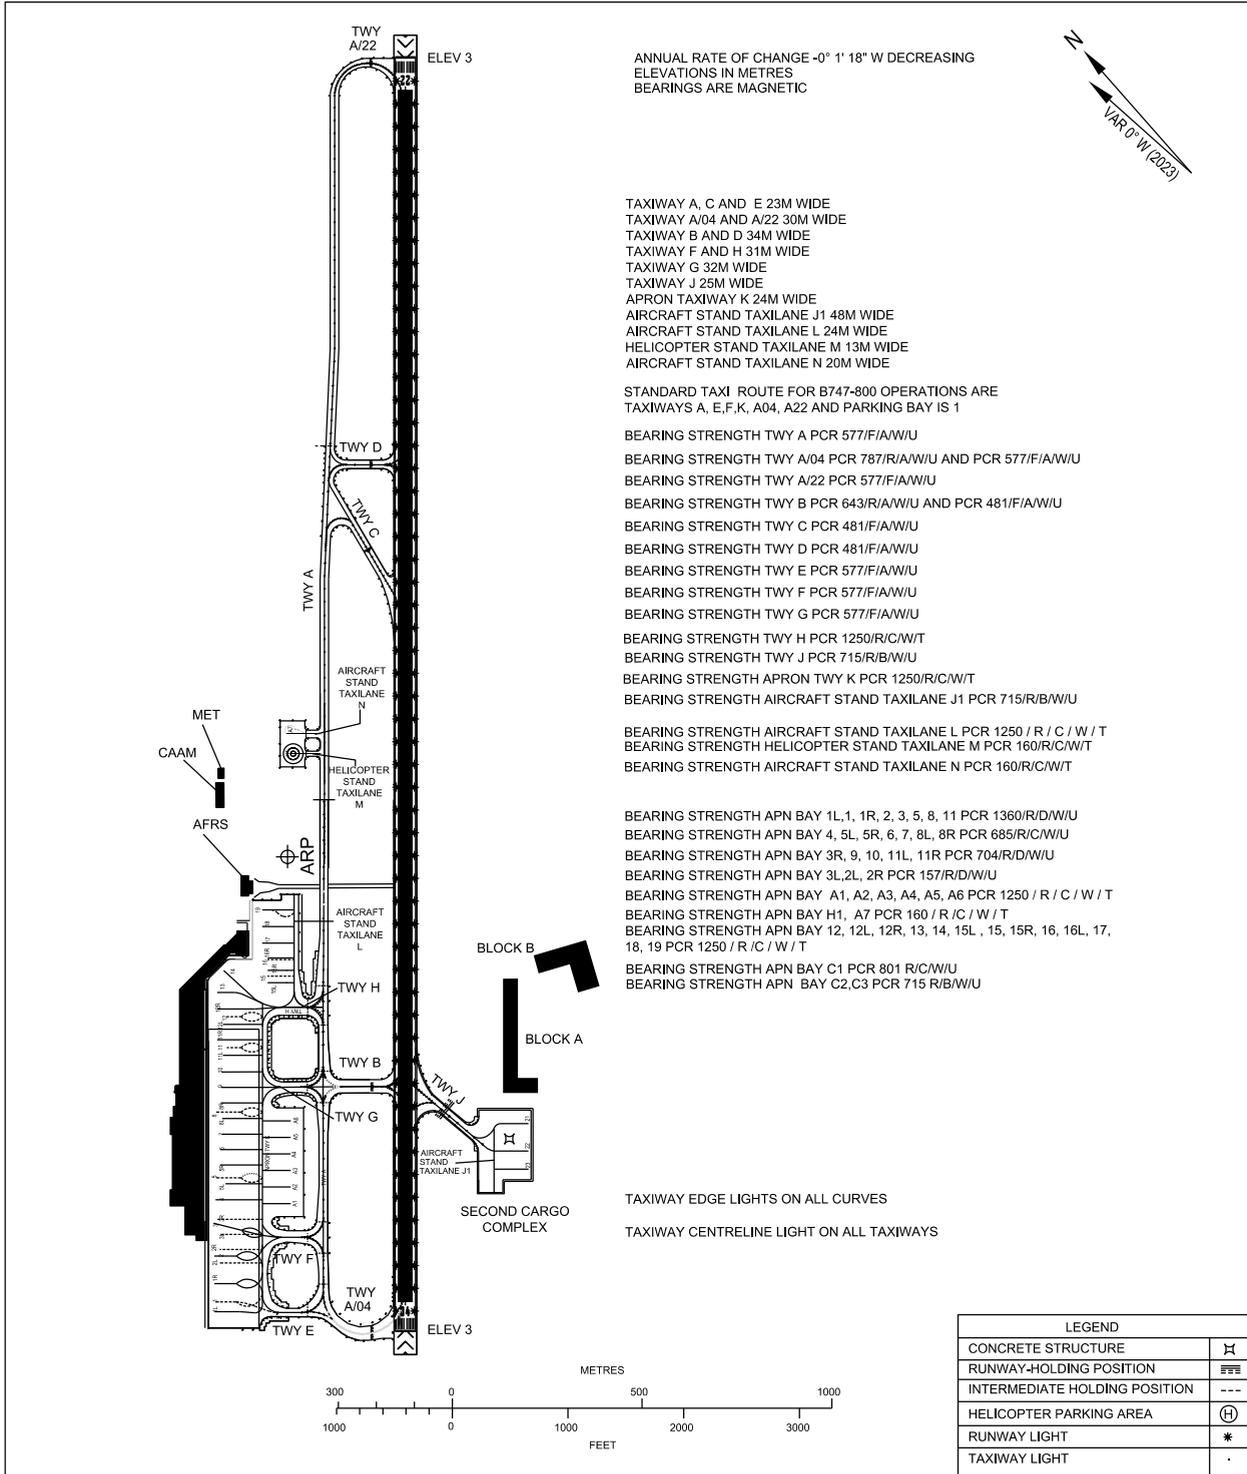

ANNUAL RATE OF CHANGE -0° 1' 18" W DECREASING
ELEVATIONS IN METRES
BEARINGS ARE MAGNETIC

TAXIWAY A, C AND E 23M WIDE
TAXIWAY A/04 AND A/22 30M WIDE
TAXIWAY B AND D 34M WIDE
TAXIWAY F AND H 31M WIDE
TAXIWAY G 32M WIDE
TAXIWAY J 25M WIDE
APRON TAXIWAY K 24M WIDE
AIRCRAFT STAND TAXILANE J1 48M WIDE
AIRCRAFT STAND TAXILANE L 24M WIDE
HELICOPTER STAND TAXILANE M 13M WIDE
AIRCRAFT STAND TAXILANE N 20M WIDE

STANDARD TAXI ROUTE FOR B747-800 OPERATIONS ARE
TAXIWAYS A, E,F,K, A04, A22 AND PARKING BAY IS 1

BEARING STRENGTH TWY A PCR 577/F/A/W/U
BEARING STRENGTH TWY A/04 PCR 787/R/A/W/U AND PCR 577/F/A/W/U
BEARING STRENGTH TWY A/22 PCR 577/F/A/W/U
BEARING STRENGTH TWY B PCR 643/R/A/W/U AND PCR 481/F/A/W/U
BEARING STRENGTH TWY C PCR 481/F/A/W/U
BEARING STRENGTH TWY D PCR 481/F/A/W/U
BEARING STRENGTH TWY E PCR 577/F/A/W/U
BEARING STRENGTH TWY F PCR 577/F/A/W/U
BEARING STRENGTH TWY G PCR 577/F/A/W/U
BEARING STRENGTH TWY H PCR 1250/R/C/W/T
BEARING STRENGTH TWY J PCR 715/R/B/W/U
BEARING STRENGTH APRON TWY K PCR 1250/R/C/W/T
BEARING STRENGTH AIRCRAFT STAND TAXILANE J1 PCR 715/R/B/W/U

BEARING STRENGTH AIRCRAFT STAND TAXILANE L PCR 1250 / R / C / W / T
BEARING STRENGTH HELICOPTER STAND TAXILANE M PCR 160/R/C/W/T
BEARING STRENGTH AIRCRAFT STAND TAXILANE N PCR 160/R/C/W/T

BEARING STRENGTH APN BAY 1L,1, 1R, 2, 3, 5, 8, 11 PCR 1360/R/D/W/U
BEARING STRENGTH APN BAY 4, 5L, 5R, 6, 7, 8L, 8R PCR 685/R/C/W/U
BEARING STRENGTH APN BAY 3R, 9, 10, 11L, 11R PCR 704/R/D/W/U
BEARING STRENGTH APN BAY 3L,2L, 2R PCR 157/R/D/W/U
BEARING STRENGTH APN BAY A1, A2, A3, A4, A5, A6 PCR 1250 / R / C / W / T
BEARING STRENGTH APN BAY H1, A7 PCR 160 / R / C / W / T
BEARING STRENGTH APN BAY 12, 12L, 12R, 13, 14, 15L, 15, 15R, 16, 16L, 17, 18, 19 PCR 1250 / R / C / W / T
BEARING STRENGTH APN BAY C1 PCR 801 R/C/W/U
BEARING STRENGTH APN BAY C2,C3 PCR 715 R/B/W/U

TAXIWAY EDGE LIGHTS ON ALL CURVES
TAXIWAY CENTRELINE LIGHT ON ALL TAXIWAYS

LEGEND	
CONCRETE STRUCTURE	▣
RUNWAY-HOLDING POSITION	▬▬▬
INTERMEDIATE HOLDING POSITION	---
HELICOPTER PARKING AREA	⊕
RUNWAY LIGHT	*
TAXIWAY LIGHT	.

CHANGES : UPDATE NEW AIRCRAFT PARKING BAY NO 13 AND 14 .
UPDATE NEW AIRCRAFT PARKING BAY NO A1,A2,A3,A4,A5,A6 AND A7
UPDATE APRON TAXIWAY K NEW POSITION
UPDATE PERMANENT CLOSURE OF BAY A5,A4L,A4,A4R,A3,A2,A1L,A1R,A1,B1.
UPDATE PERMANENT CLOSURE OF BAY A6L,A6,A6R,A7L,A7R & A8
UPDATE NEW AIRCRAFT PARKING BAY NO 4.5L,5R,5.6,7,8L,8R,9,10,3L,3R,2L,2.2R AND 1R