


**AIRCRAFT PARKING/
DOCKING CHART - ICAO**
PHASE 1 (FM20250301 TIL 20251011 EST)

APRON ELEV
4 m

TWR 121.1
SMC 121.6
121.9
ATIS 126.4

**PENANG/PENANG
INTERNATIONAL AIRPORT**

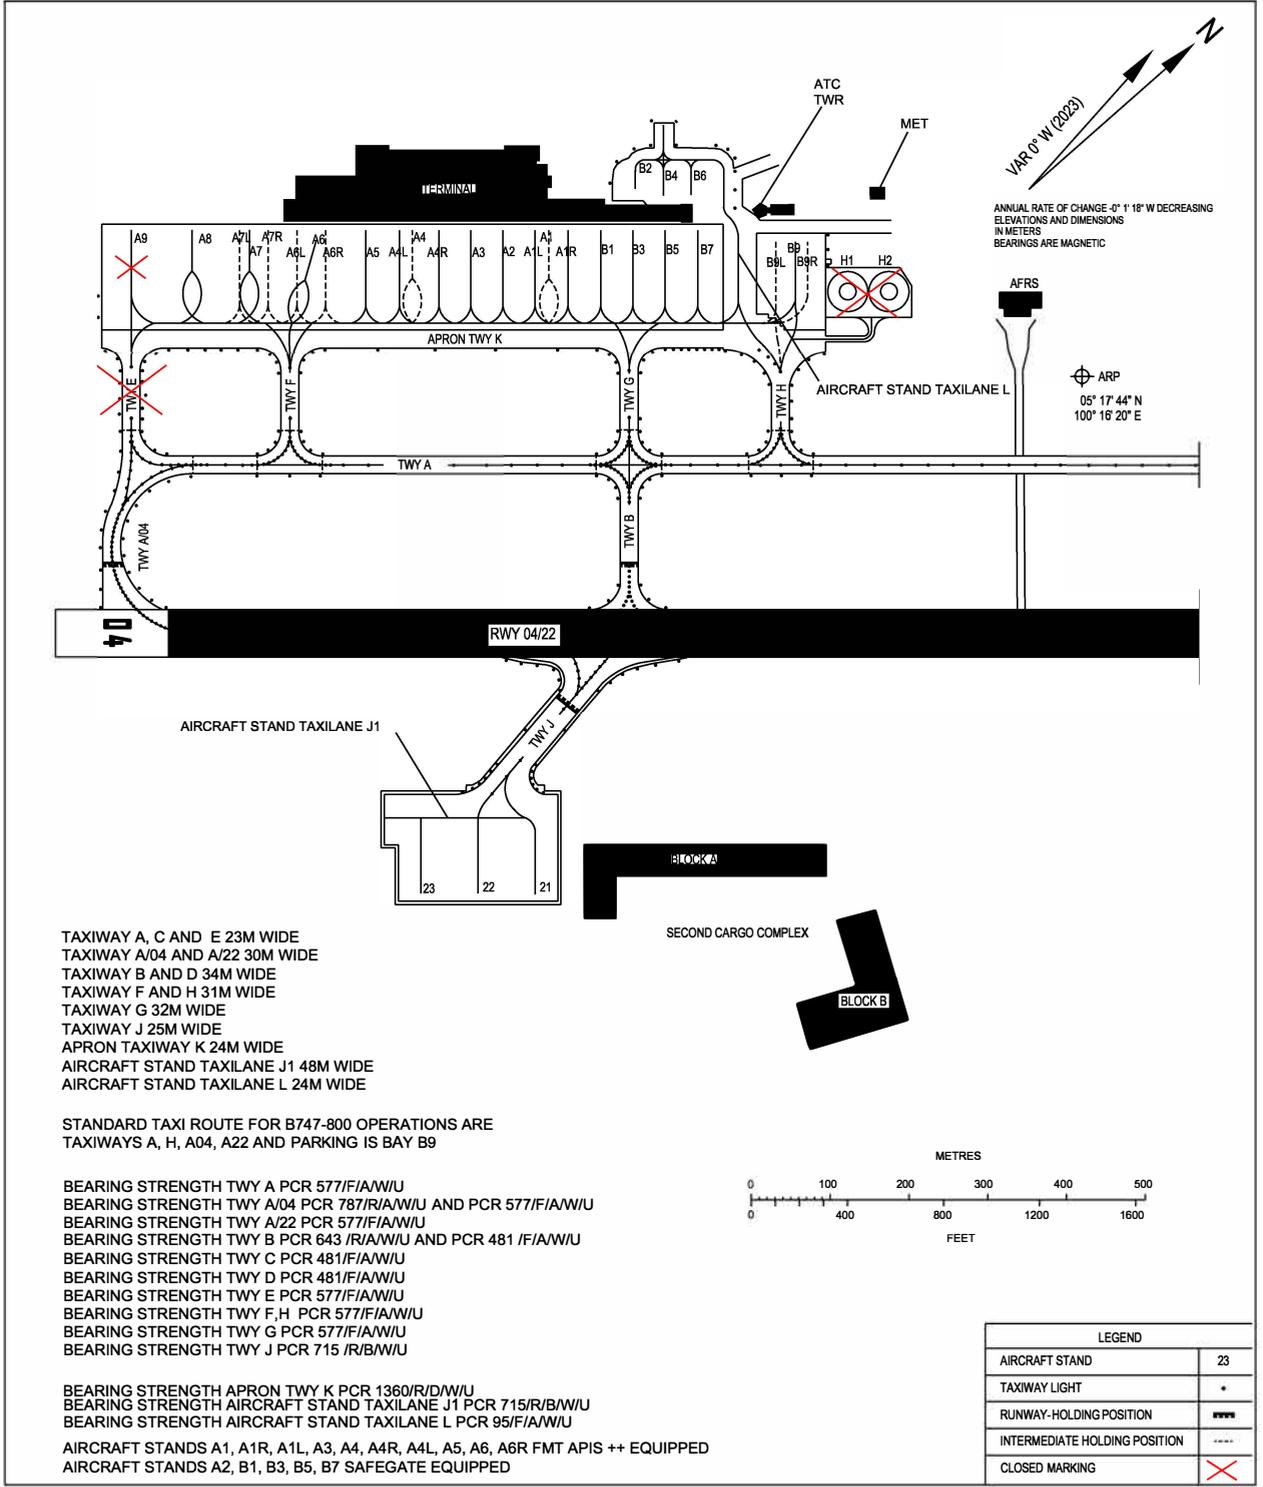

VAR 0° W (2023)
ANNUAL RATE OF CHANGE -0° 1' 18" W DECREASING
ELEVATIONS AND DIMENSIONS
IN METERS
BEARINGS ARE MAGNETIC

ARP
05° 17' 44" N
100° 16' 20" E

TAXIWAY A, C AND E 23M WIDE
TAXIWAY A/04 AND A/22 30M WIDE
TAXIWAY B AND D 34M WIDE
TAXIWAY F AND H 31M WIDE
TAXIWAY G 32M WIDE
TAXIWAY J 25M WIDE
APRON TAXIWAY K 24M WIDE
AIRCRAFT STAND TAXILANE J1 48M WIDE
AIRCRAFT STAND TAXILANE L 24M WIDE


STANDARD TAXI ROUTE FOR B747-800 OPERATIONS ARE
TAXIWAYS A, H, A04, A22 AND PARKING IS BAY B9

BEARING STRENGTH TWY A PCR 577/F/A/W/U
BEARING STRENGTH TWY A/04 PCR 787/R/A/W/U AND PCR 577/F/A/W/U
BEARING STRENGTH TWY A/22 PCR 577/F/A/W/U
BEARING STRENGTH TWY B PCR 643/R/A/W/U AND PCR 481/F/A/W/U
BEARING STRENGTH TWY C PCR 481/F/A/W/U
BEARING STRENGTH TWY D PCR 481/F/A/W/U
BEARING STRENGTH TWY E PCR 577/F/A/W/U
BEARING STRENGTH TWY F,H PCR 577/F/A/W/U
BEARING STRENGTH TWY G PCR 577/F/A/W/U
BEARING STRENGTH TWY J PCR 715/R/B/W/U

BEARING STRENGTH APRON TWY K PCR 1360/R/D/W/U
BEARING STRENGTH AIRCRAFT STAND TAXILANE J1 PCR 715/R/B/W/U
BEARING STRENGTH AIRCRAFT STAND TAXILANE L PCR 95/F/A/W/U
AIRCRAFT STANDS A1, A1R, A1L, A3, A4, A4R, A4L, A5, A6, A6R FMT APIS ++ EQUIPPED
AIRCRAFT STANDS A2, B1, B3, B5, B7 SAFEGATE EQUIPPED

SECOND CARGO COMPLEX

BLOCK B

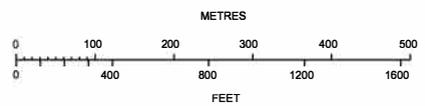

LEGEND	
AIRCRAFT STAND	23
TAXIWAY LIGHT	*
RUNWAY-HOLDING POSITION	***
INTERMEDIATE HOLDING POSITION	----
CLOSED MARKING	✗

CHANGES: UPDATE REMOVAL OF BAY H1,H2
UPDATE REMOVAL OF AIRCRAFT PARKING BAY A9
UPDATE CLOSED OPERATION FOR TAXIWAY E