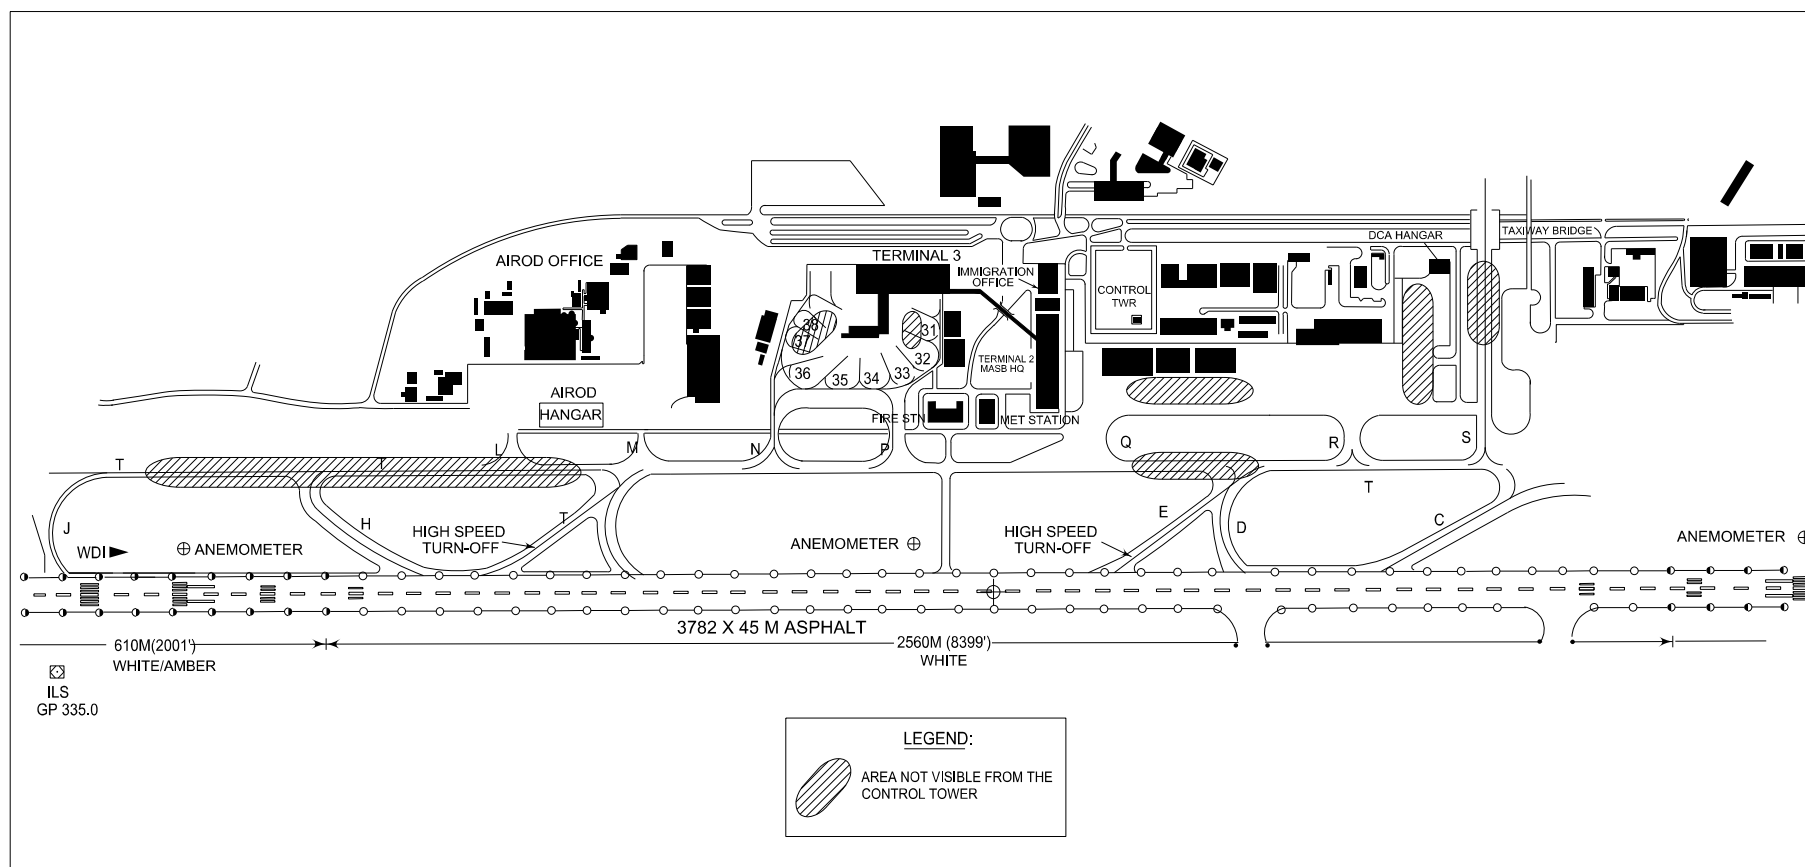


**MOVEMENT AREAS NOT VISIBLE FROM
AIR TRAFFIC CONTROL TOWER**

CHANGES : AMEND RWY DIMENSIONS TO 3782 X 45 M.