


APRON ELEV
21 M

RUNWAY 32L / 14R	
TWR	118.50
SMC	121.80

GROUND
122.150
122.850
122.275
123.250

ACD
126.0
128.15

**SEPANG/
KL INTERNATIONAL
AIRPORT
TERMINAL 1**

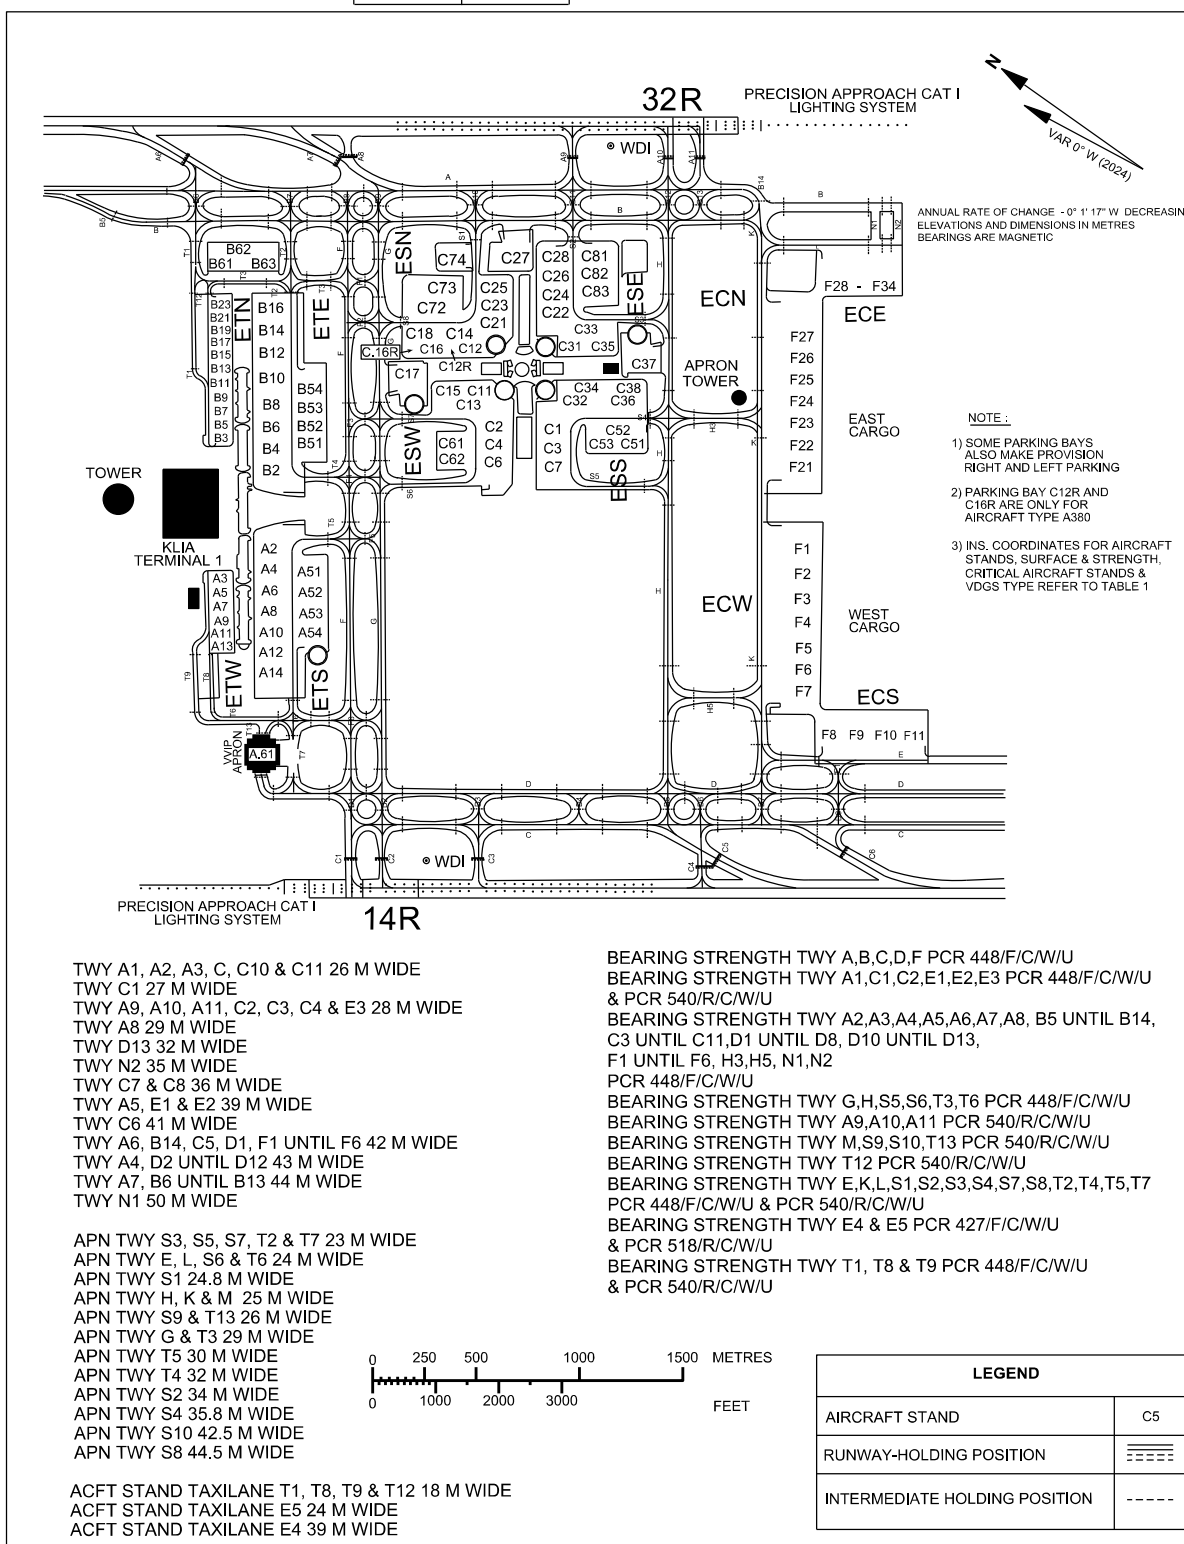

CHANGES : UPDATE BEARING STRENGHT