


**AIRCRAFT PARKING/  
DOCKING CHART - ICAO**

APRON ELEV  
4 M

TWR	121.1
SMC	121.6
ATIS	126.4

**PENANG/PENANG  
INTERNATIONAL AIRPORT**

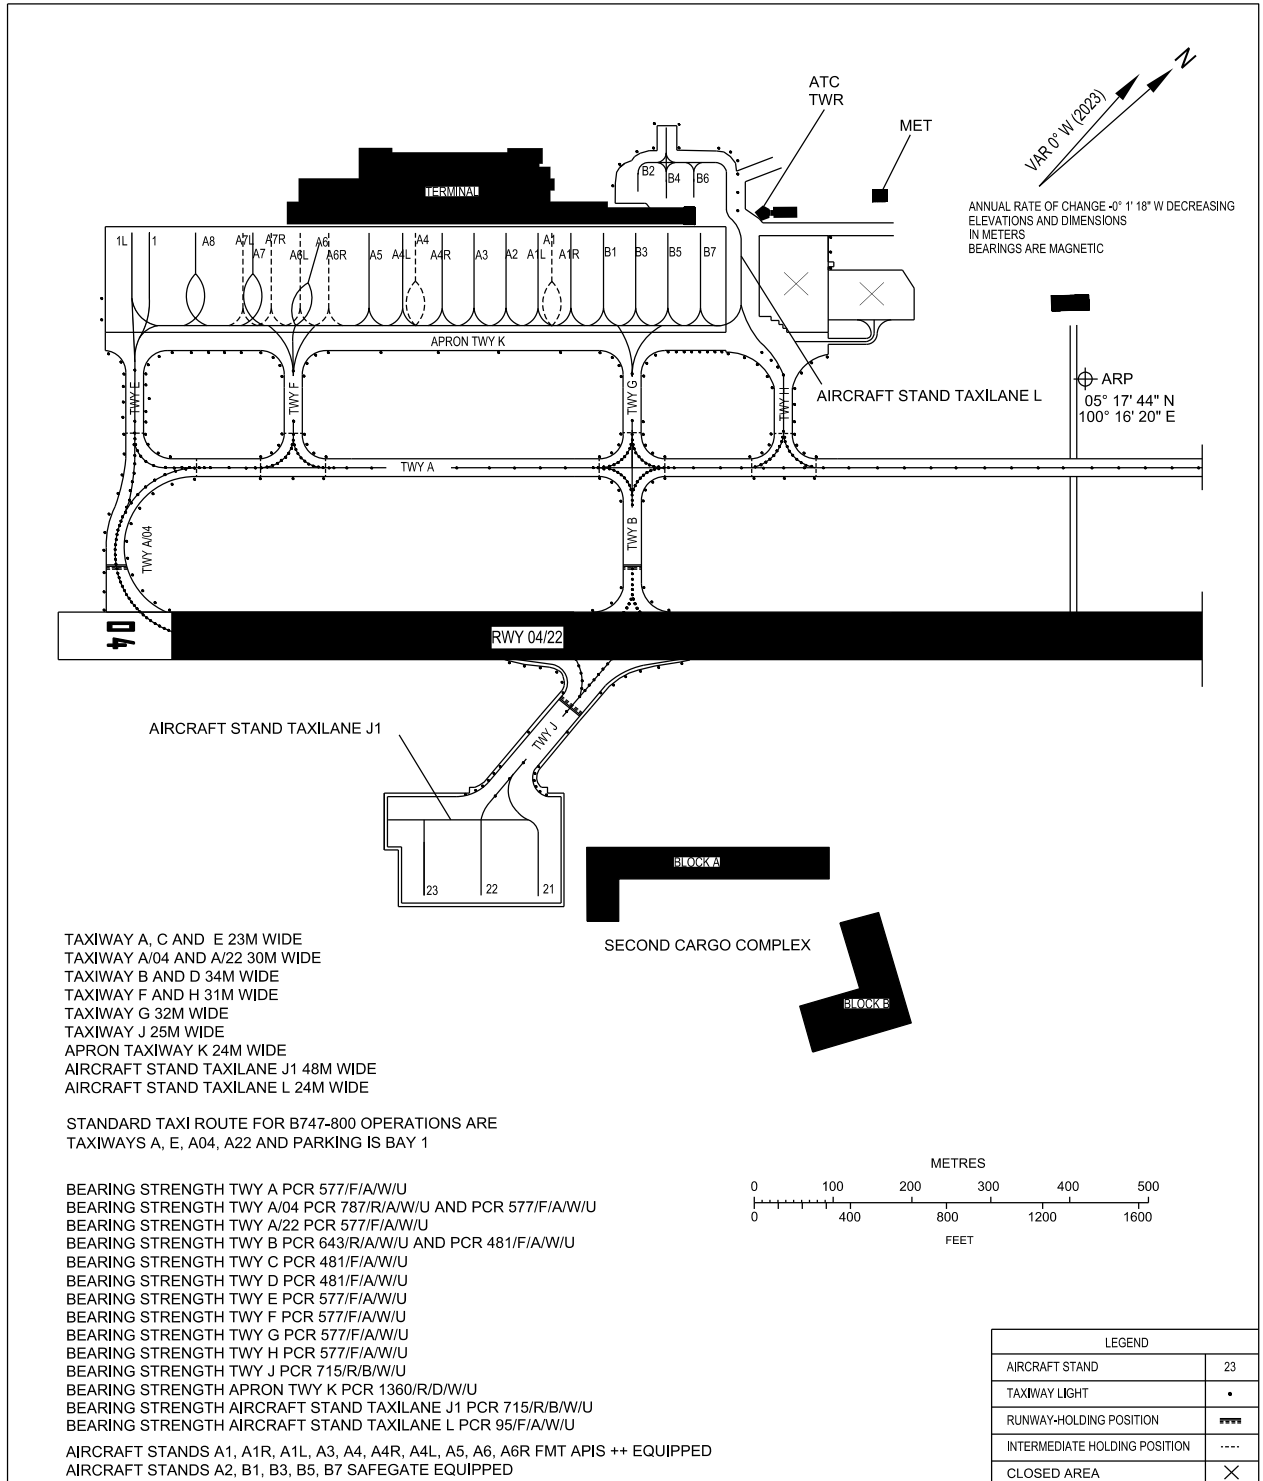

**CHANGES :** UPDATE NEW AIRCRAFT PARKING BAY NO. 1L AND 1  
UPDATE REMOVAL OF AIRCRAFT PARKING BAY NO. B9L, B9, B9R  
UPDATE REMOVAL OF AIRCRAFT PARKING BAY NO. A9  
UPDATE REMOVE H1 AND H2